
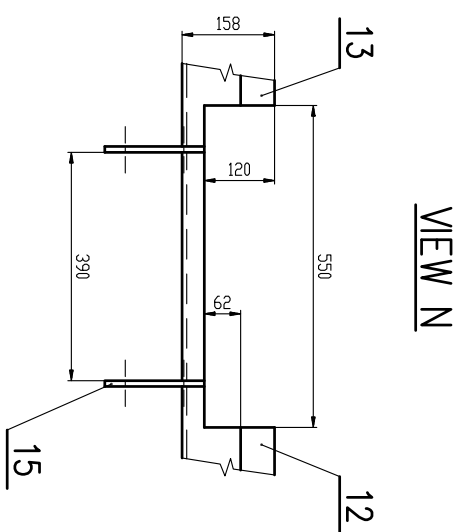
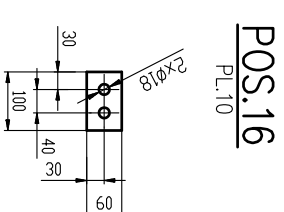
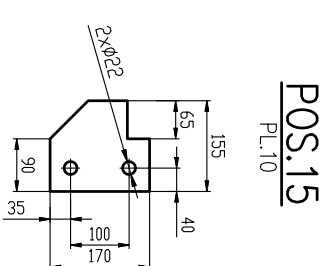
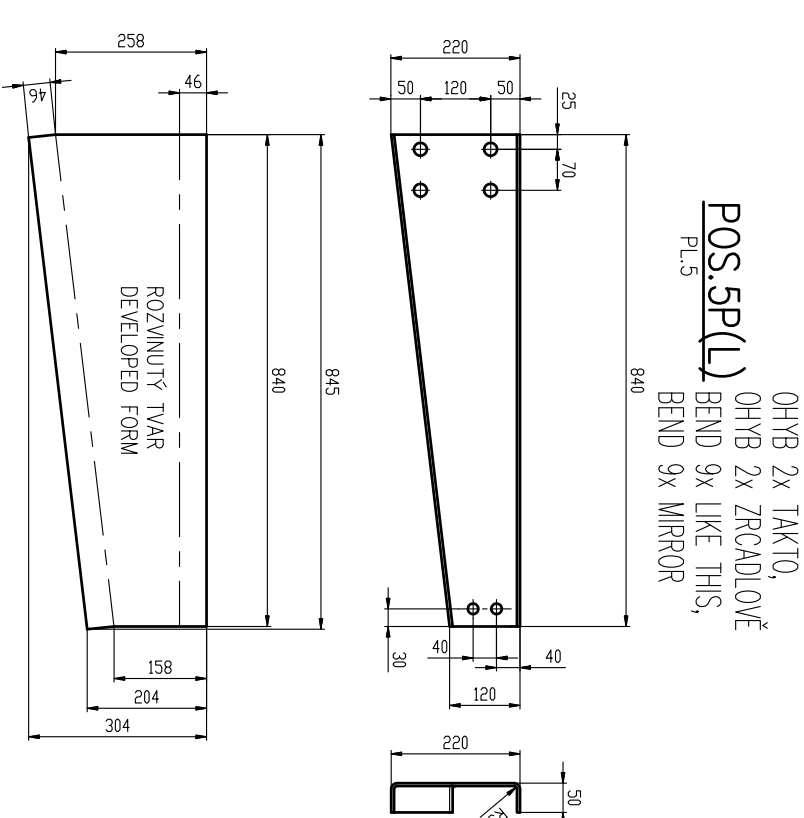
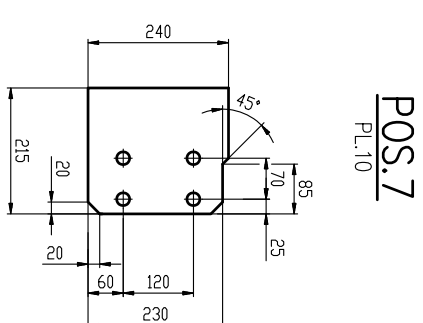
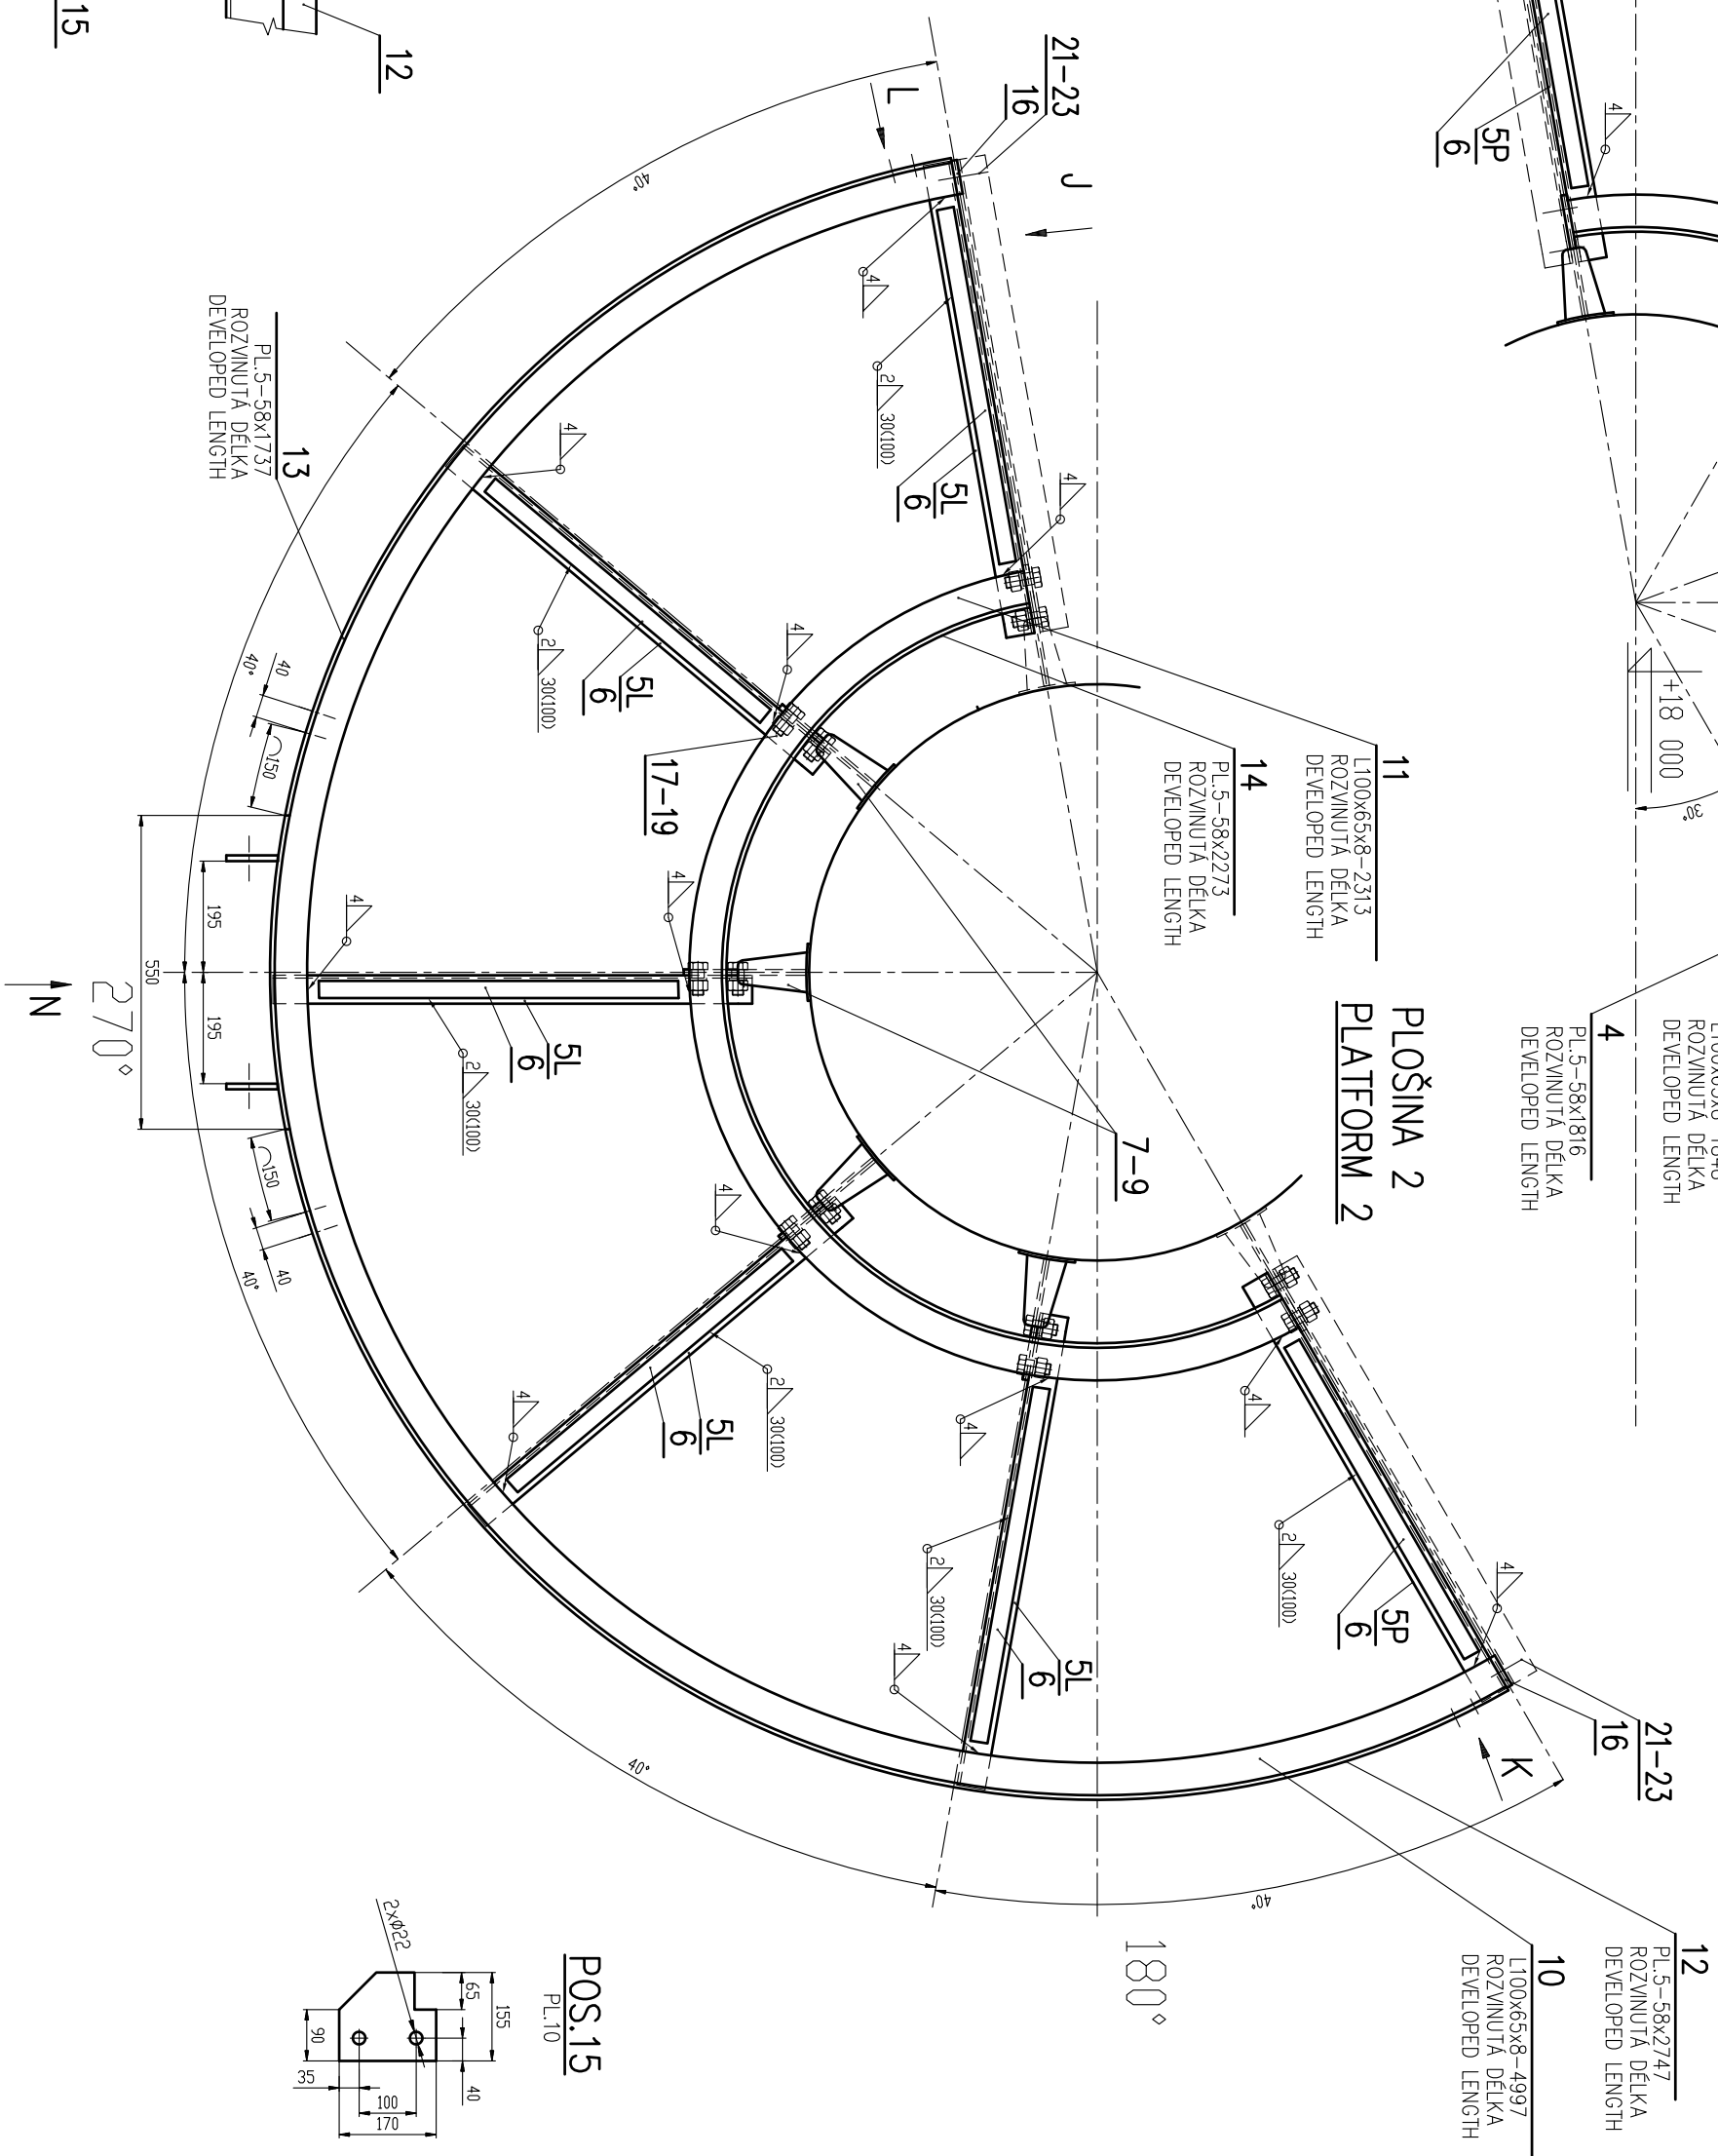
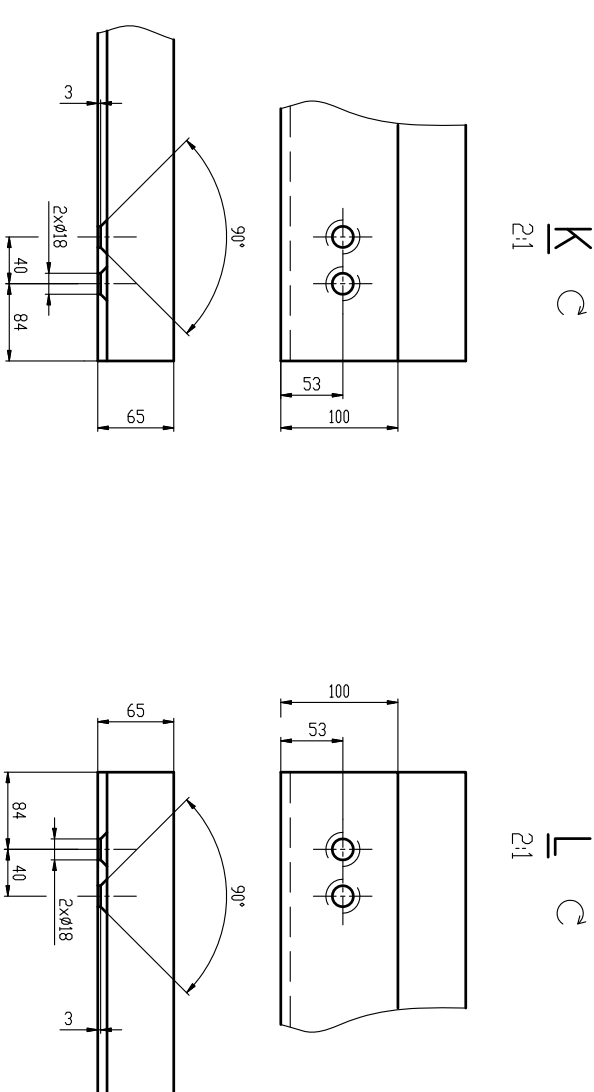
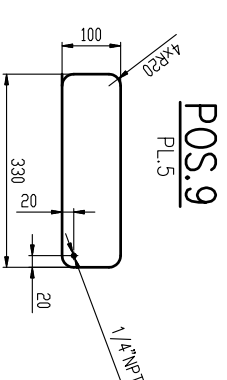
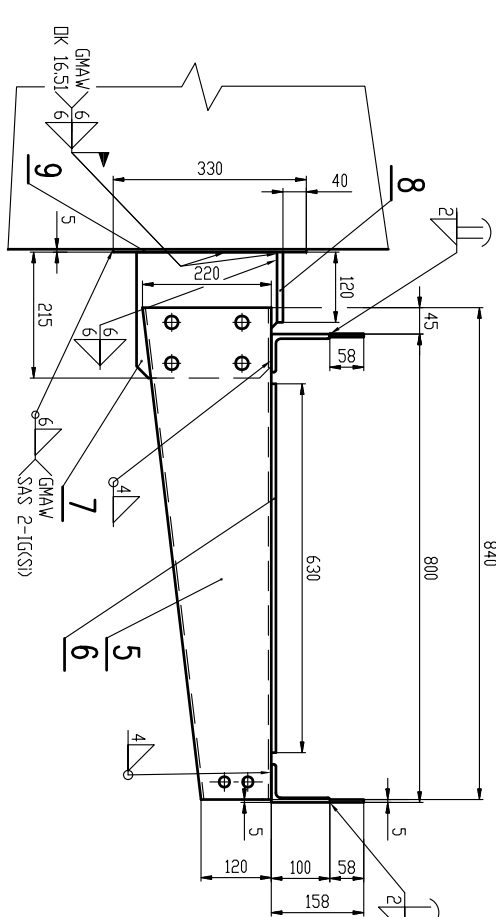
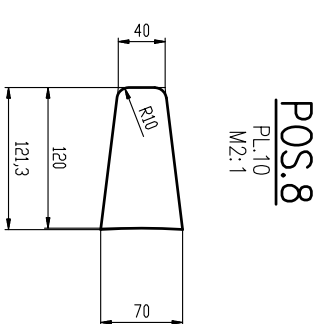


# PLOŠINA 1 PLATFORM

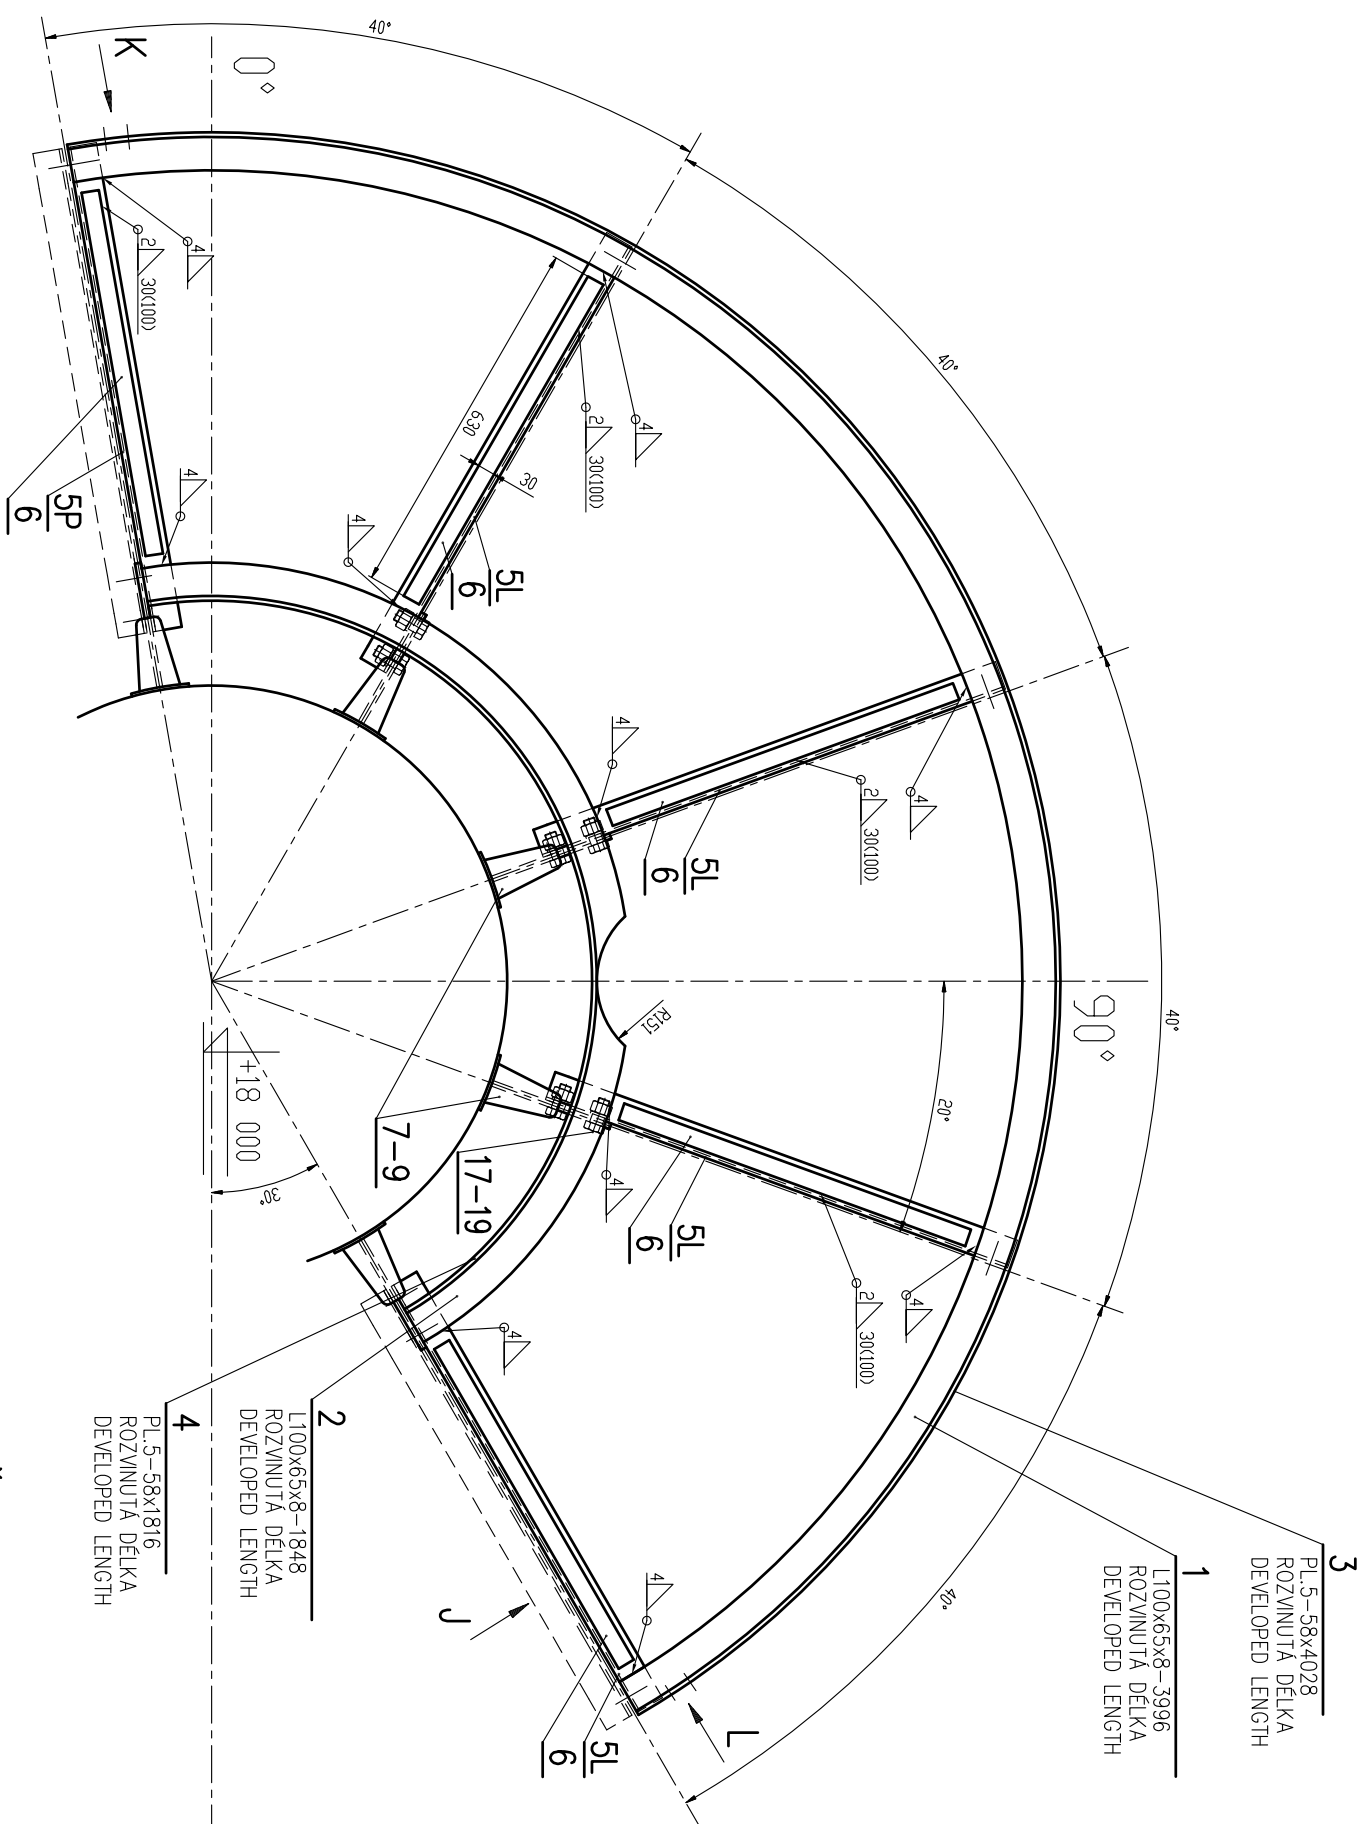

VŠECHENY SVARY ANALOGICKY DLE PLOŠINY !  
ALL WELDS ANALOGOUSLY BY PLATFORM !  
NEOZNAČENÉ SVARY – GMAW – OK AUTROD 12.5  
UNTITLED WELDS – GMAW – OK AUTROD 12.5!

**boiler &  
pressure  
vessel**

[illegible]